


LOTE No 19
A=1000.00 M2

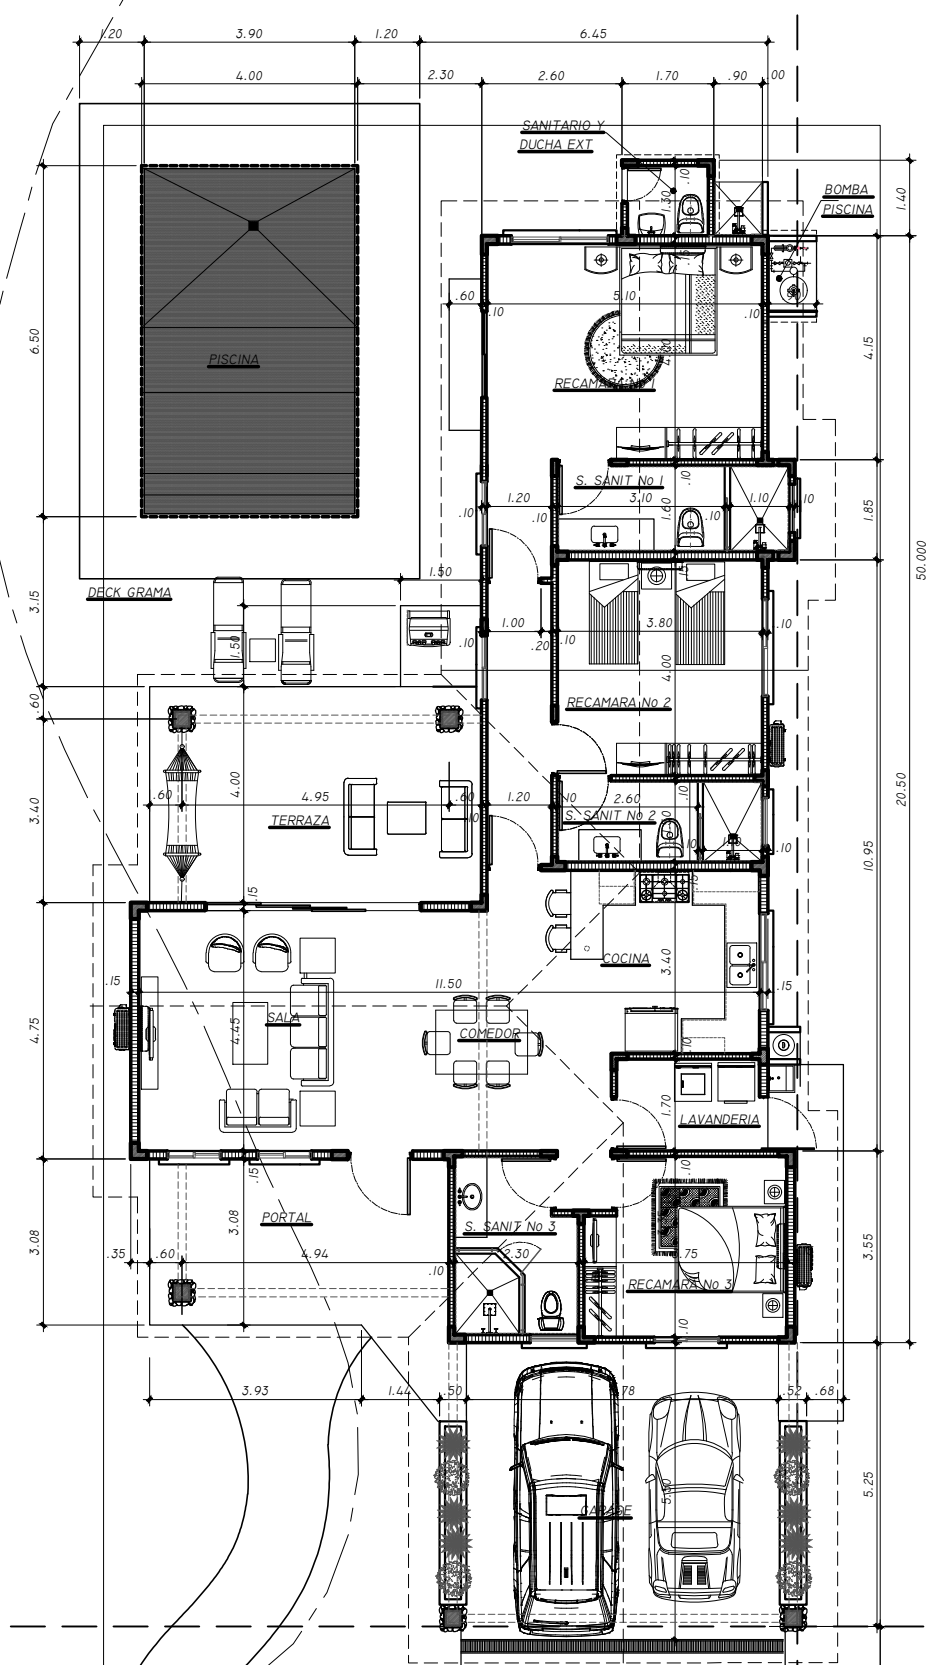

50.000



50.000

20.50

5.55

5.25

5.00

20.000

PLANTA ARQUITECTONICA
ESC: 1:75